




Planta de água fria da cobertura
escala 1:50

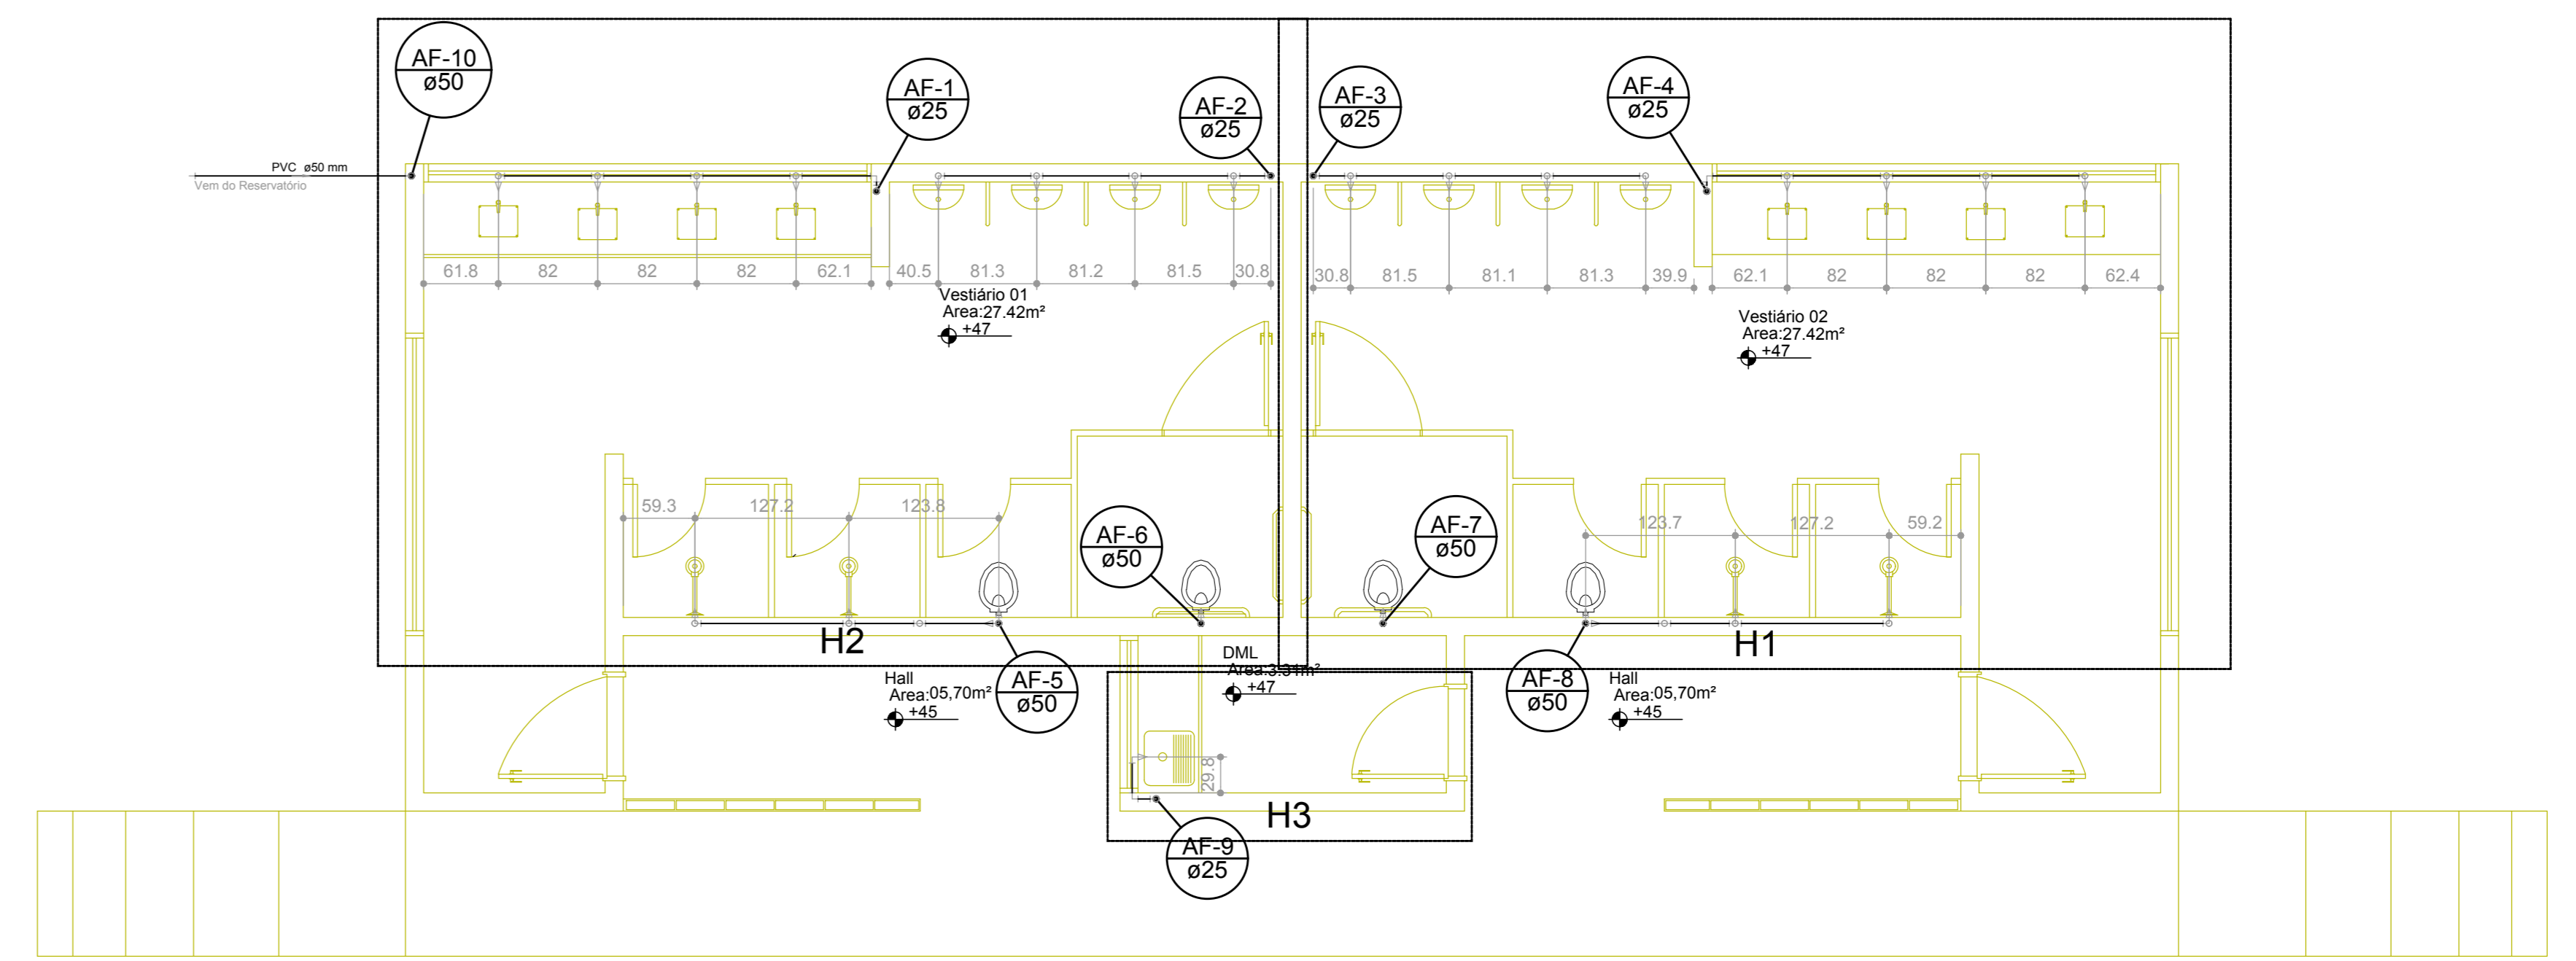


Planta de água fria do pav. térreo
escala 1:50

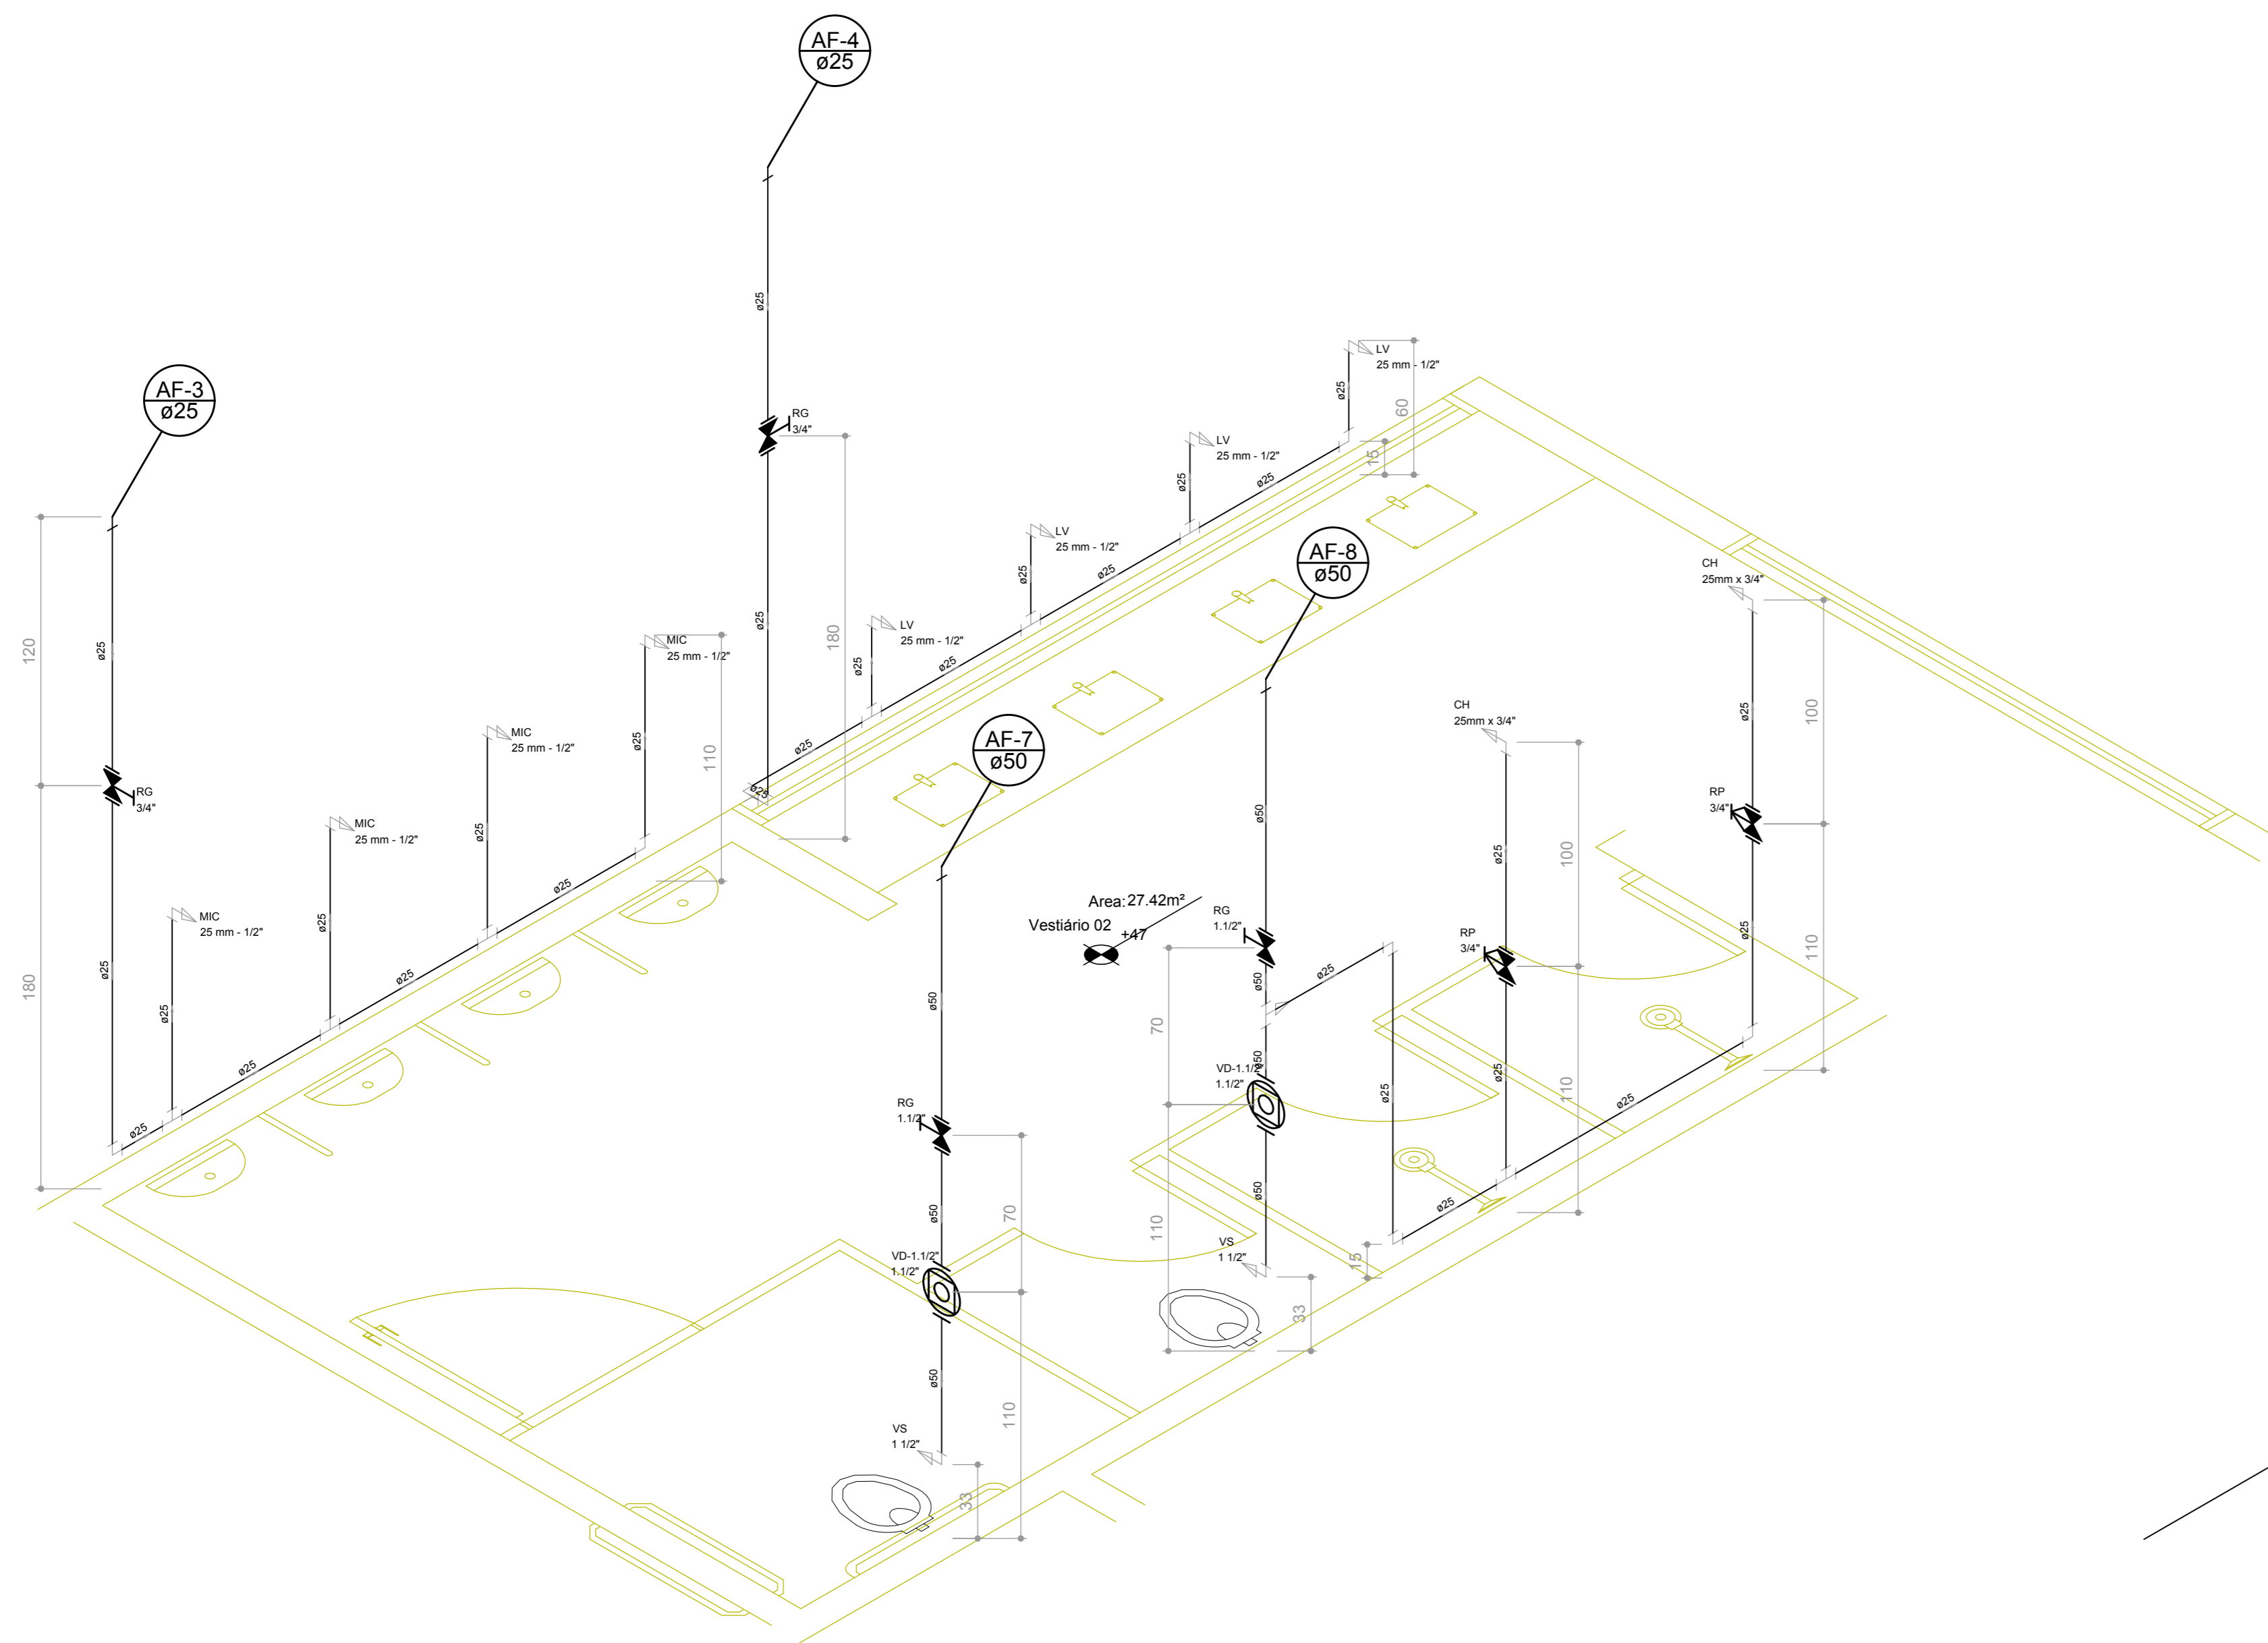

Detalhe H1
escala 1:25

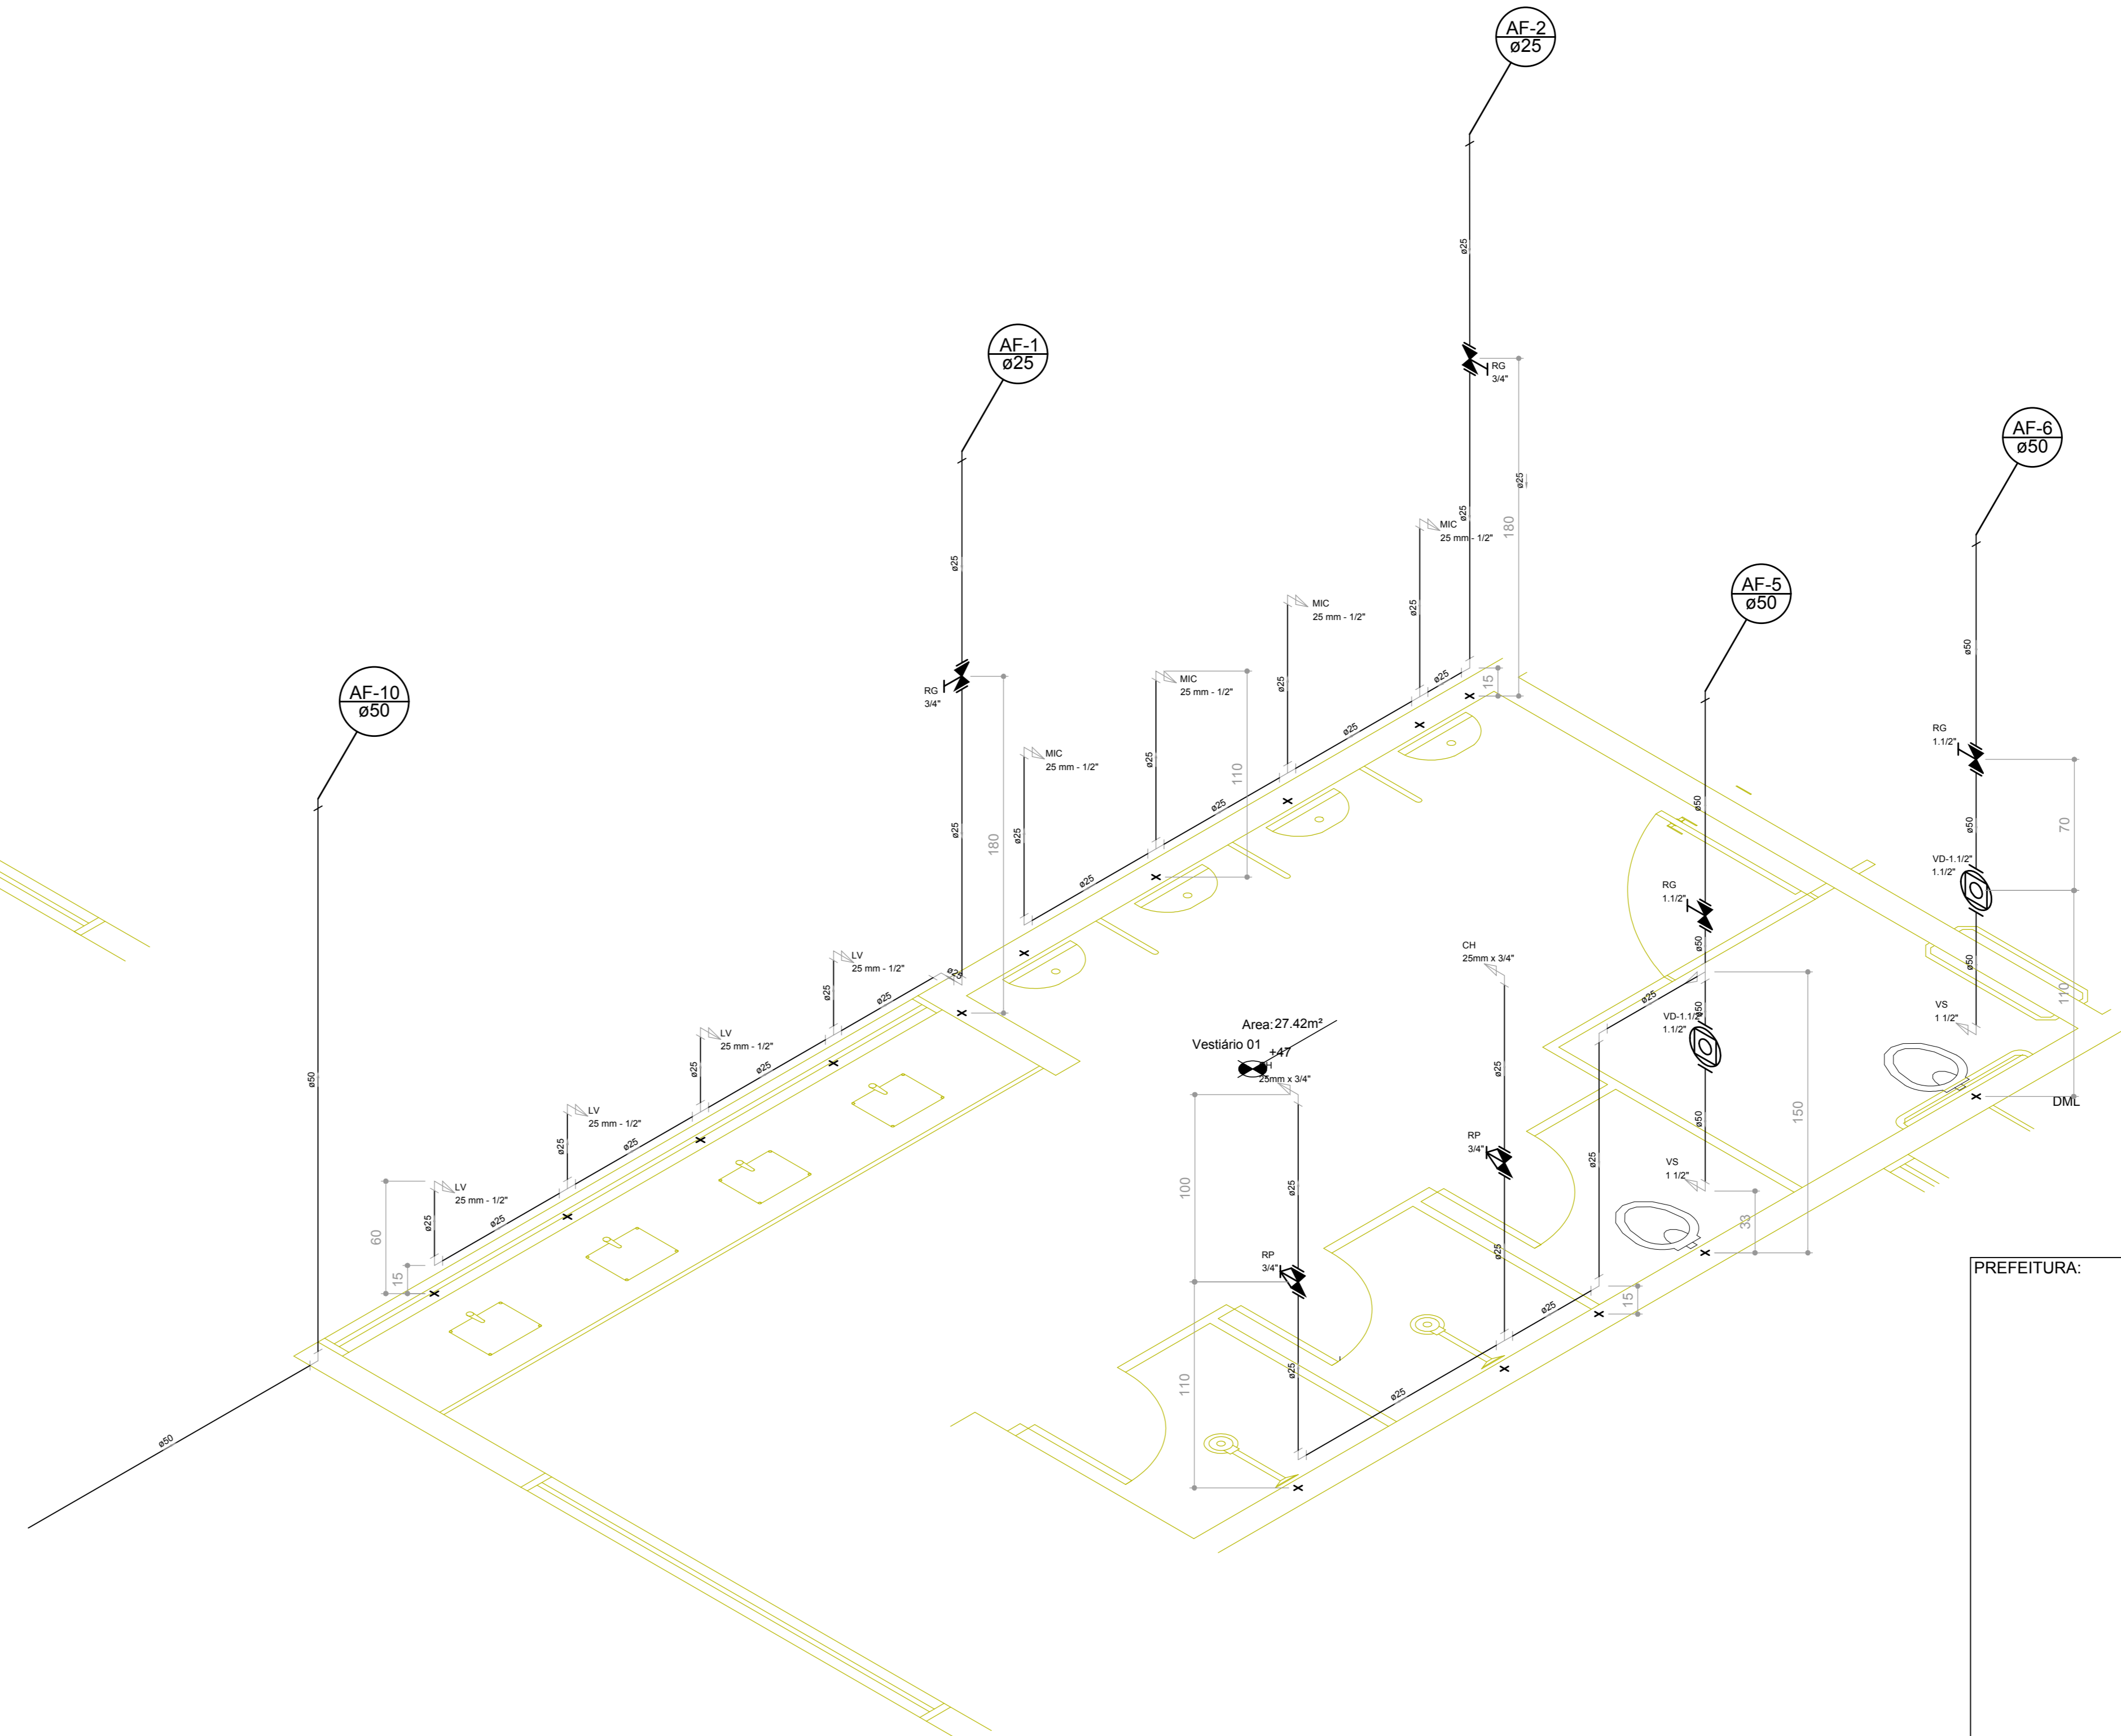

Detalhe H2
escala 1:25

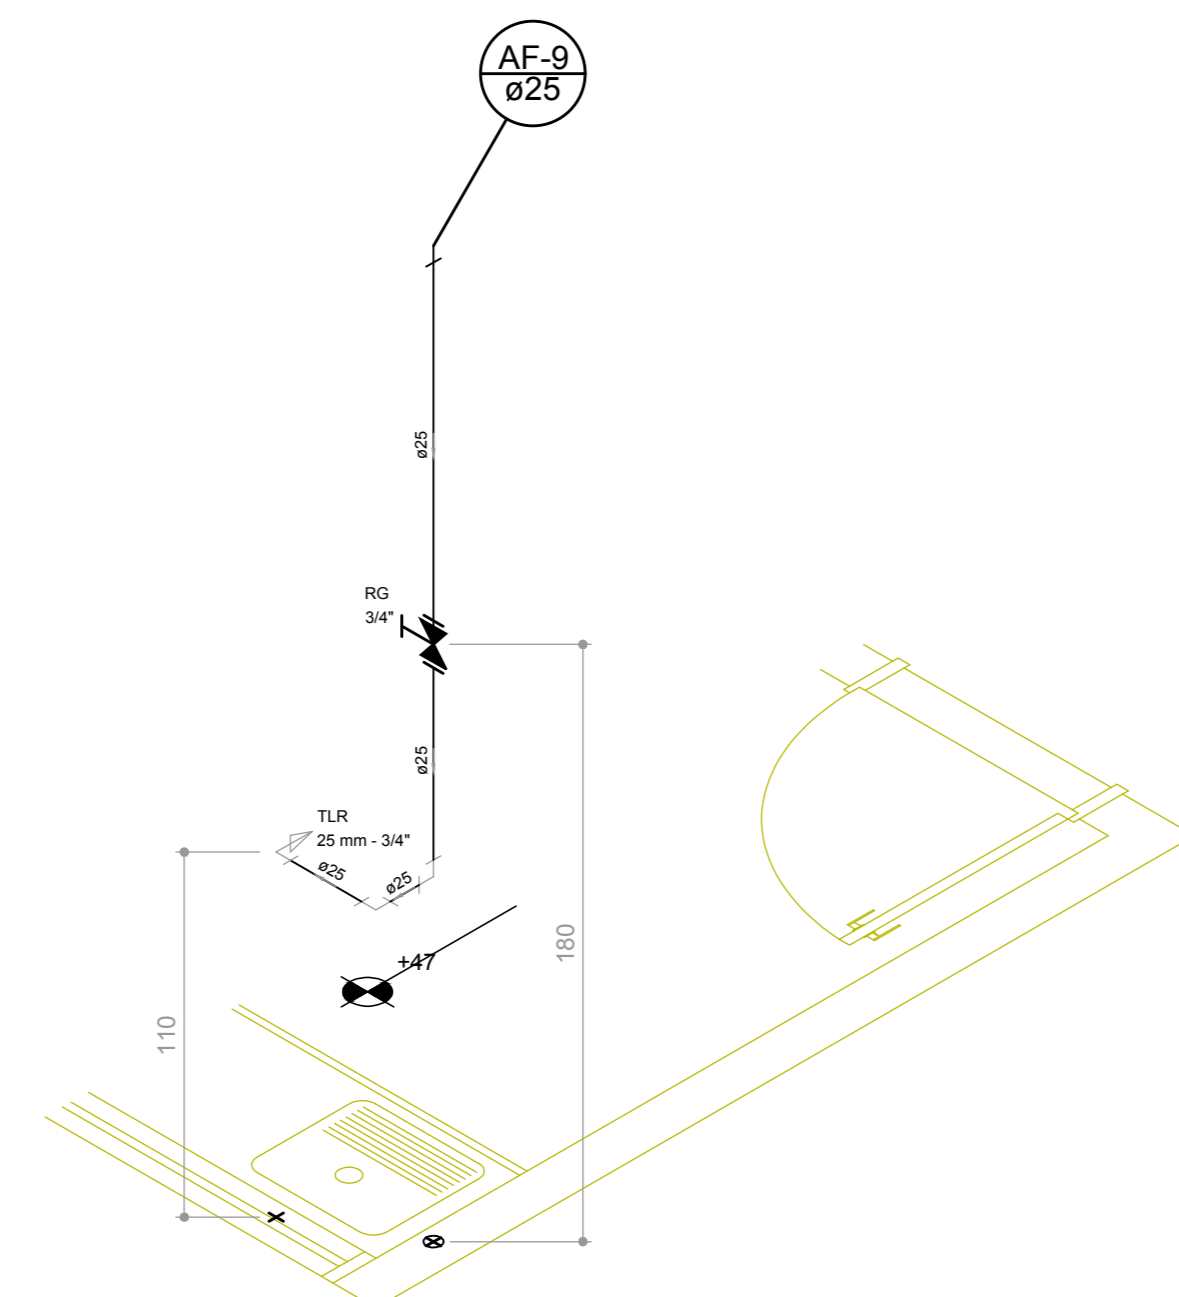

Detalhe H3
escala 1:25

Lista de Materiais - Térreo	
Quantidade	Unidade
